


# TOPOGRAPHY OF BOTTOM OF COTTONWOOD LAKE

EAST OF SMOOT, WYO.

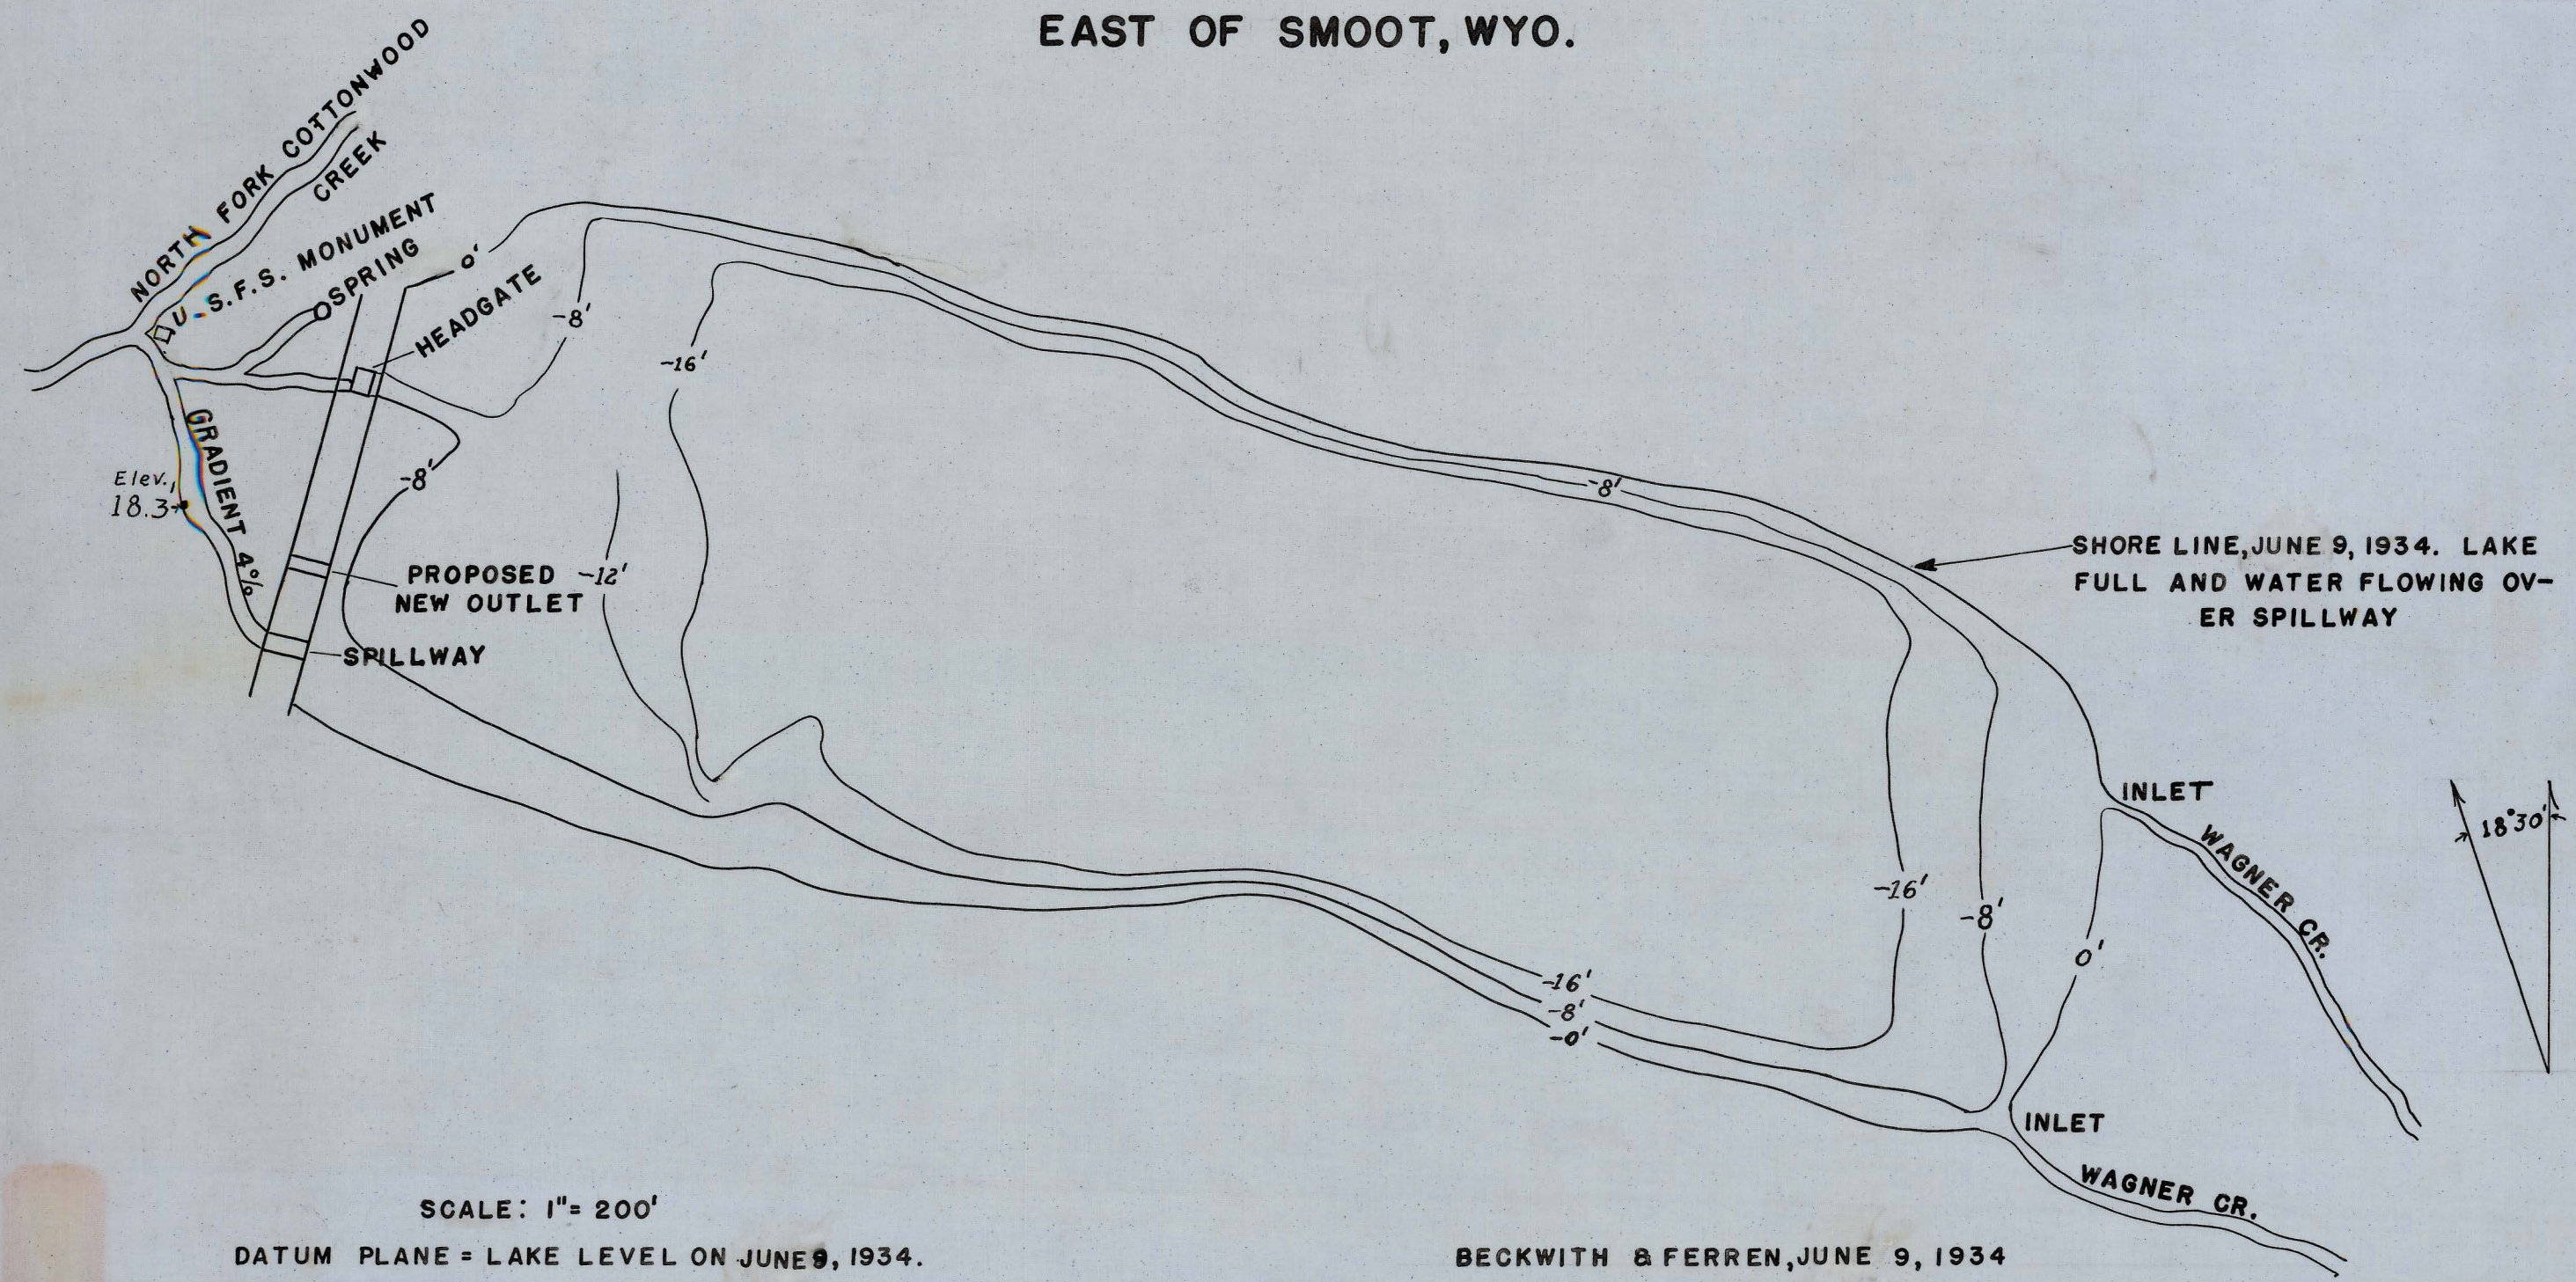

Elev. 18.3

PROPOSED NEW OUTLET -12'

SPILLWAY

SHORE LINE, JUNE 9, 1934. LAKE FULL AND WATER FLOWING OVER SPILLWAY

INLET

WAGNER CR.

INLET

WAGNER CR.

18°30'

SCALE: 1" = 200'

DATUM PLANE = LAKE LEVEL ON JUNE 9, 1934.

BECKWITH & FERREN, JUNE 9, 1934

*1 of each*